


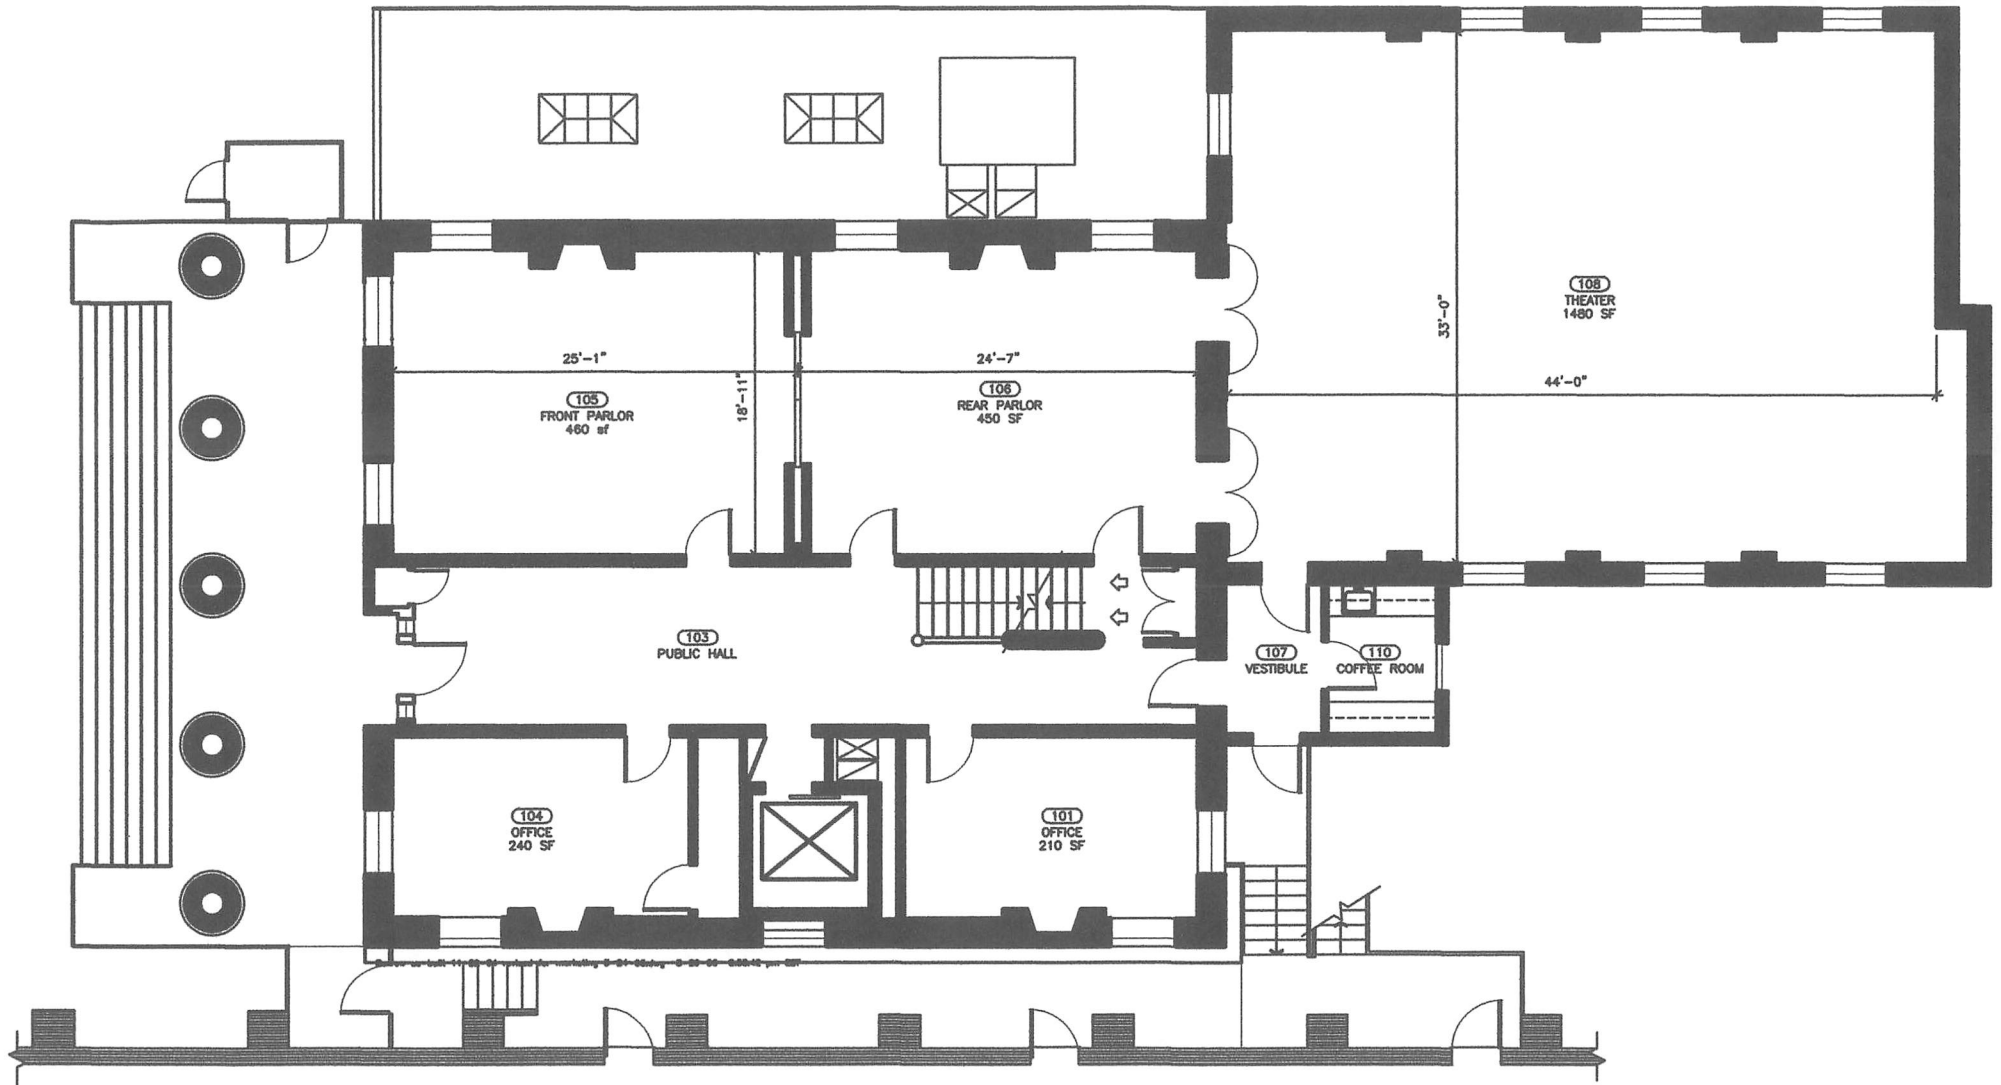

REFERENCE NORTH



GERRY BAKIRTJY ARCHITECTS  
182 WASHINGTON STREET  
JERSEY CITY, NJ 07302  
NEW YORK LICENSE #015286  
NEW JERSEY LICENSE #09170  
(201) 432-5858

0	1	5	10
SHEET SIZE		SCALE	
26" x 38"	1/8" = 1'-0"		
17" x 24"	3/16" = 1'-0"		
11" x 17"	1/8" = 1'-0"		
8-1/2" x 11"	1" = 10'-0"		

BARROW MANSION  
83 WAYNE STREET  
JERSEY CITY, NJ

REVISIONS
0/8/90 - DOB SUBMISSION

FIRST FLOOR  
PLAN

A2